



- LEGEND**
- 71
 - CONSTR. BASE LINE
 - PROPERTY LINE
 - TAKING LINE
 - PROP. STREET LINE
 - PROP. SILT FENCE
 - LIMIT OF CUT AREA
 - LIMIT OF FILL AREA
 - FENCE, CLF
 - FENCE, STOCKADE
 - CURB
 - GUIDE RAIL
 - ADJOINING PROPERTIES
 - TAKING AREA
 - EASEMENT/RIGHT AREA
 - TREE
 - HANDICAPPED ACCESS
 - HEDGEROW
 - STONE WALL
 - UTILITY POLE
 - EXIST. BUILDING
 - STAIRS/STEPS
 - PROP. DRAINAGE
 - PROP. CURBCUT
 - EXIST. CURBCUT


- MAP REFERENCES:**
- Right of Way and Topographic Survey, Myrtle Avenue, Stamford, CT dated January 28 2005

- NOTES:**
- This survey and map has been prepared in accordance with Sections 20—300b—1 through 20—300b—20 of the Regulations of Connecticut State Agencies—"Minimum Standards for Surveys and Maps in the State of Connecticut" as endorsed by the Connecticut Association of Land Surveyors, Inc..
 - The type of survey is a Right of Way Survey.
 - The base line from which this acquisition is referenced conforms to Class A-2 horizontal accuracy.
 - The property lines and topography depicted hereon have been compiled from various sources as may be referenced hereon and are not to be construed as being obtained as the result of a field survey, nor do they represent a property/boundary opinion.

TO MY KNOWLEDGE AND BELIEF, THIS MAP IS
SUBSTANTIALLY CORRECT AS NOTED HEREON.

John F. Schearer, Jr P.L.S. # 10370

VOID WITHOUT SIGNATURE AND EMBOSSED SEAL

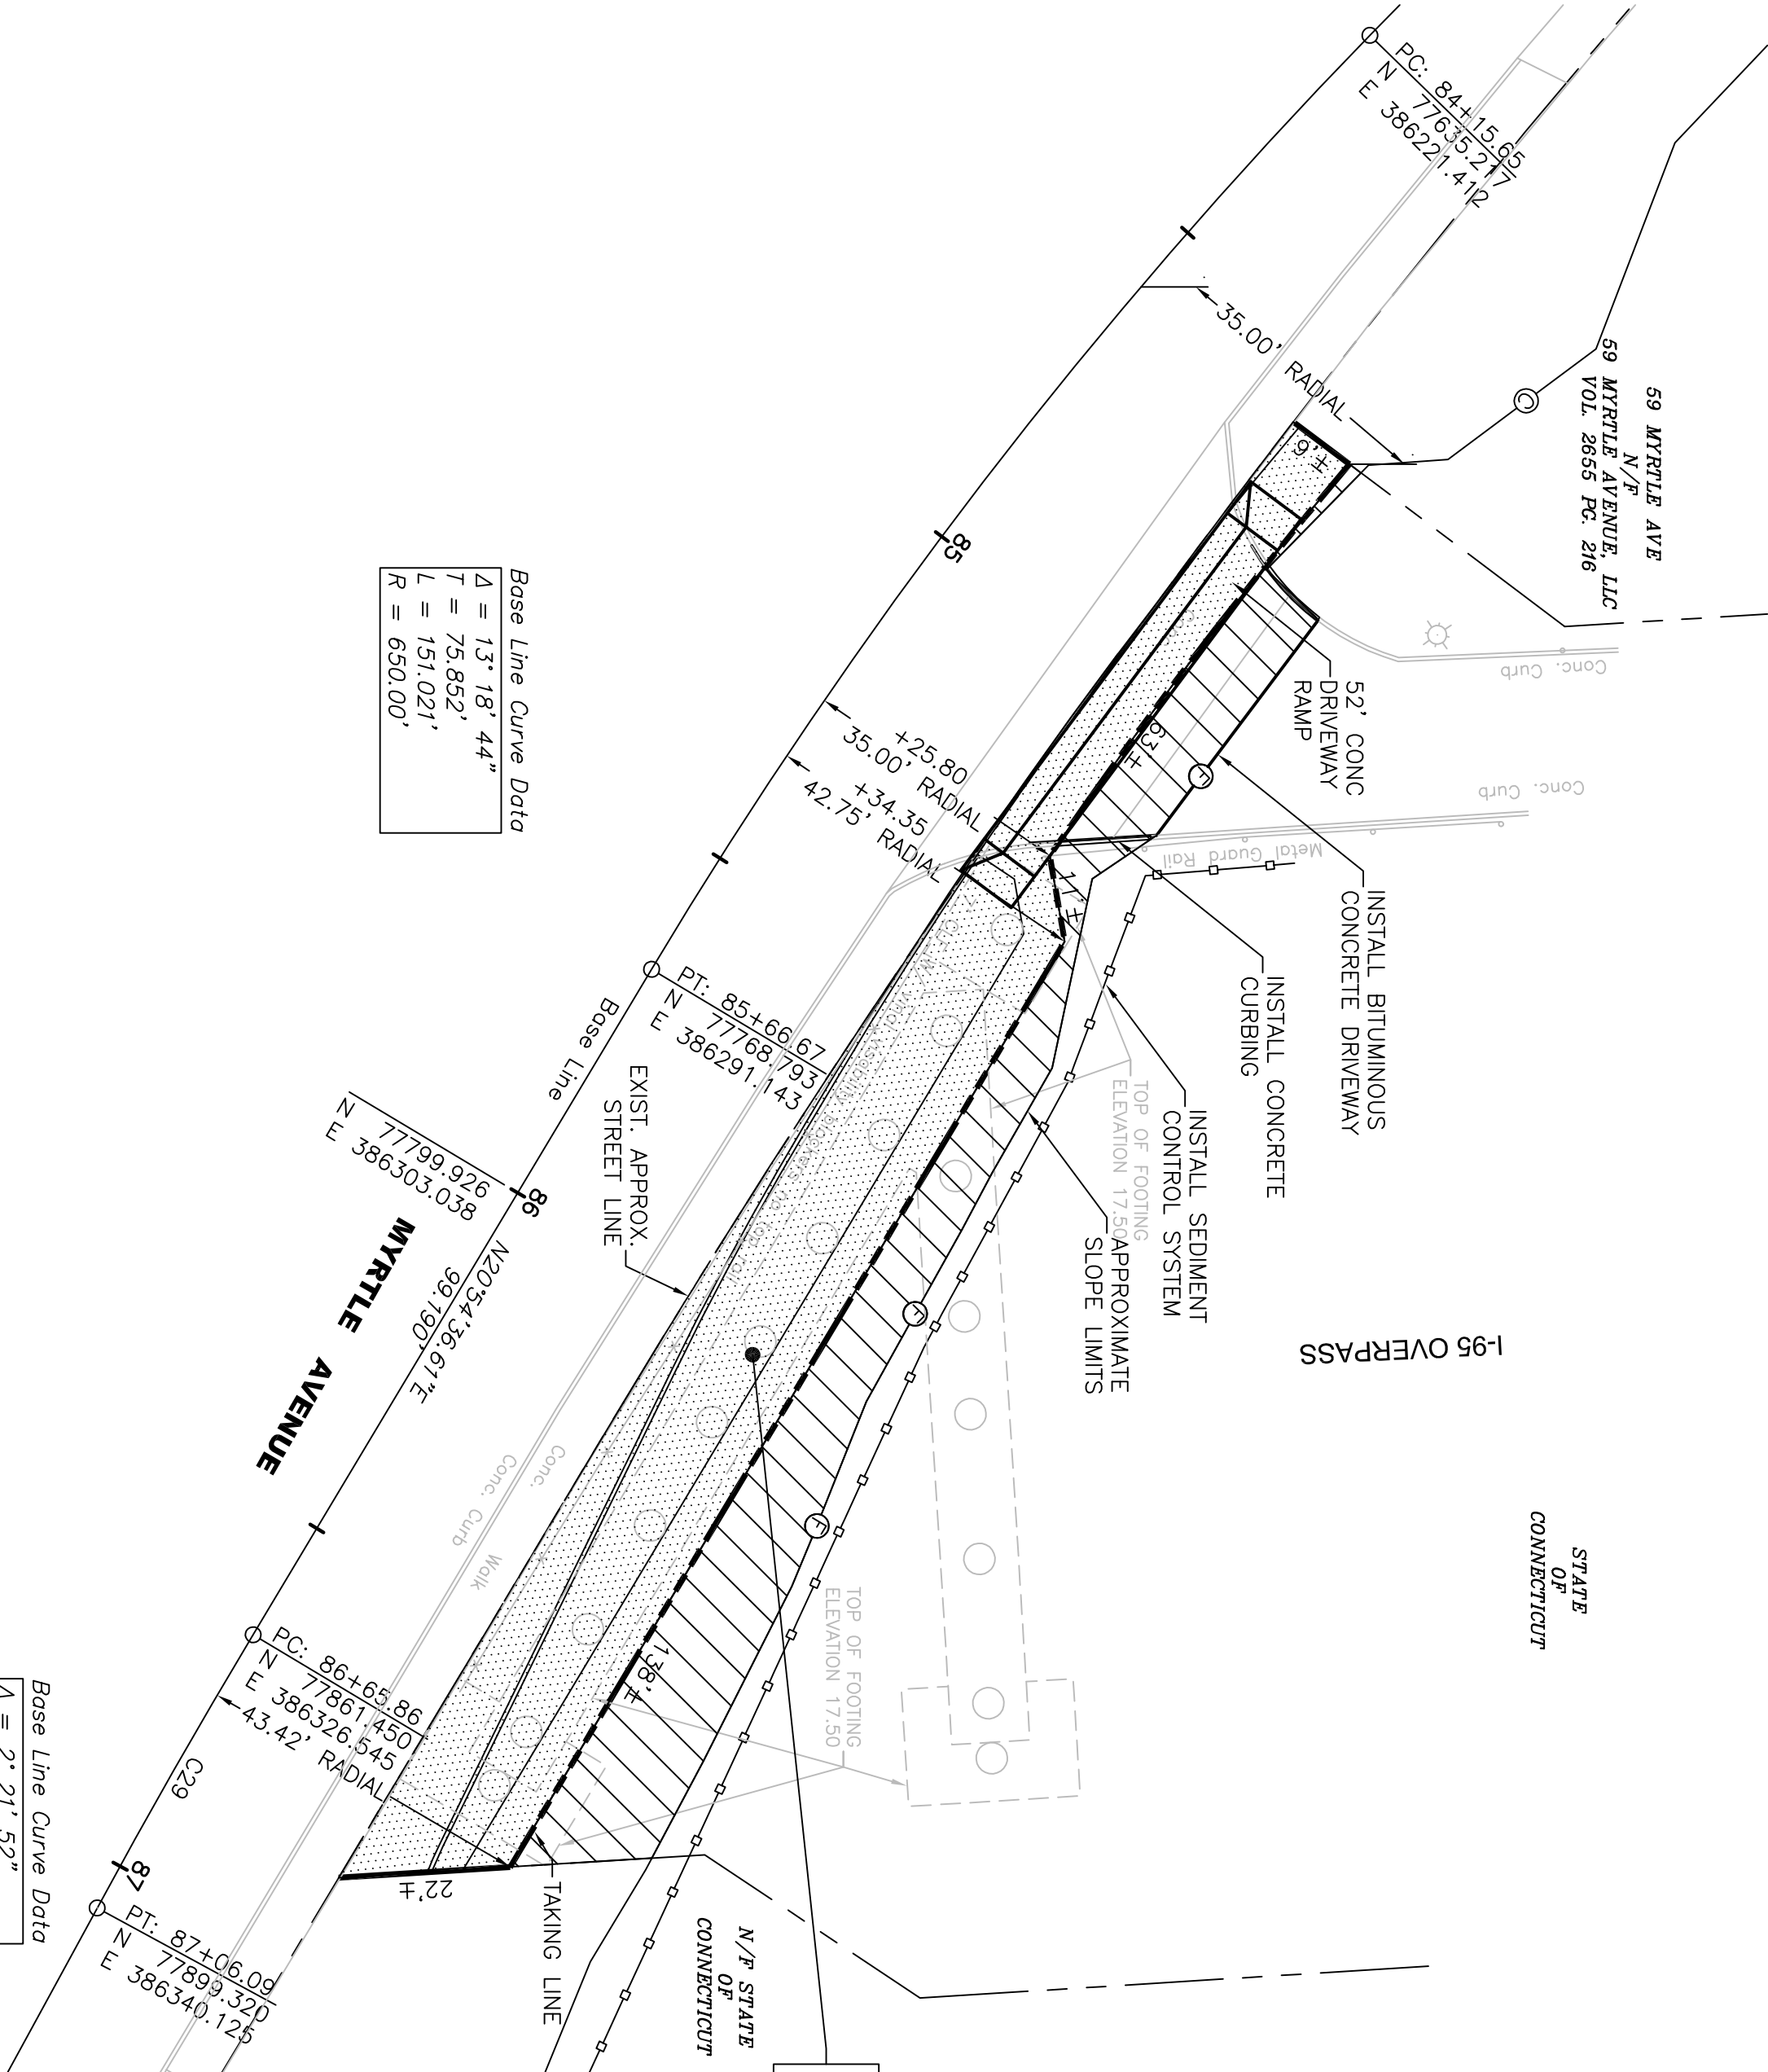

STATE OF CONNECTICUT
TAKING AREA = 2870± Sq. Ft.


Right To Grade, Construct
Bituminous Concrete Driveway, Install
Concrete Curbing and Install
Sediment Control System Fence
Acquired
Right Area = 1695± Sq. Ft.

Slope no steeper
than 12H:1V

DRAFT

CITY OF STAMFORD
MAP SHOWING LAND TO BE ACQUIRED FROM
STATE OF CONNECTICUT
I-95 RIGHT OF WAY
WEST SIDE OF MYRTLE AVENUE

BY
CITY OF STAMFORD
STAMFORD URBAN TRANSITWAY
PHASE II

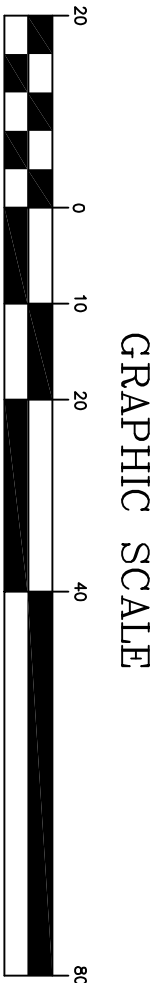

Diversified Technology Consultants

SHEET NO.	1	OF	1	PARCEL ID NO.
DRAWN BY:	ADZ			
CHECKED BY:	JFS			CHECKED DATE

May 21, 2009